



NOT TO SCALE

DRAWING:  
3D RENDERING

SHEET:  
L.04

# LANDSCAPE CONCEPT DETAIL

# CONCEPT IMAGES



## SITE OVERVIEW



---

This drawing is the property of Environmental Designs, LLC (EDI)  
& its use is strictly prohibited without written consent of EDI.  
Contractor to verify all information on site.  
Any discrepancies should be brought to the attention of the client  
& considered when providing an estimate. Call utility locates 811.

## BENCH



Maglin 870 - Backed Bench



Anova - Allure Bench



Forms + Surfaces - Trio Bench



Landscape Forms - Generation Bench




## PICNIC TABLE



Concrete Tables



Belson - Round Concrete Table

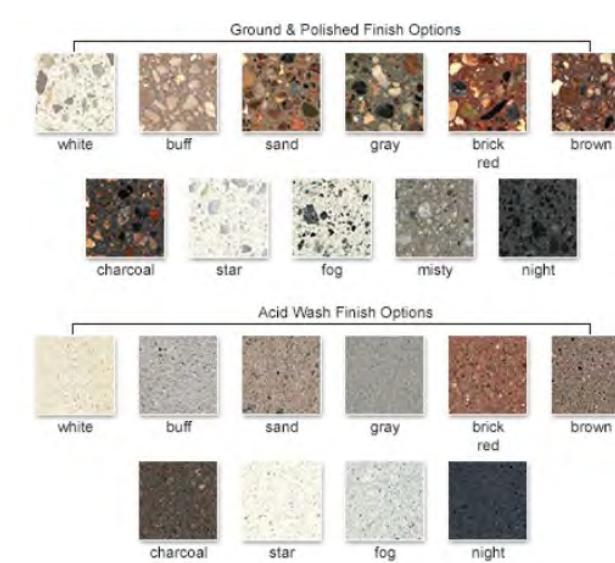

Concrete Finish Options



Belson - Concrete and Wood Picnic Table



Belson - Concrete Picnic Table



Outdoor Concrete Games - Rectangle



Outdoor Concrete Games - Square

## SHADE STRUCTURE



Custom Steel Pergola



Steel Pergola Kit - Hip Roof



Steel Pergola Kit - Hexagon



Steel Pergola Kit - Gable Roof



Smith Steelworks - Custom Pergola - Wood Inlay



Custom Pergola - Stone Columns


## LANDSCAPE MATERIALS



Siloam Boulder Retaining



Siloam Moss Wall Stone - Crevice Garden

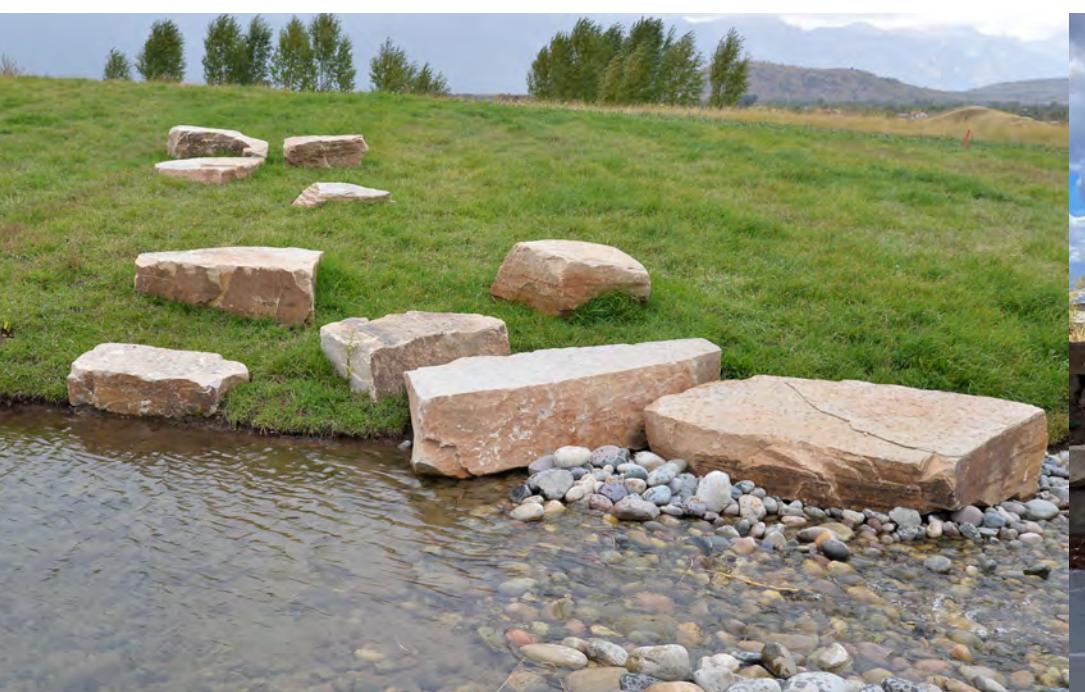

Colorado Buff - Seat Boulders



Colorado Buff - Irregular Natural Slab Steps



Colorado Buff - Flagstone Steppers

NOT TO SCALE


DRAWING:  
SITE FURNISHING CONCEPTS

SHEET:

L.04

## Landscape Notes:


1. During soil preparations, remove all stones 1" diameter and greater. Remove required depth of soil along walkways/pavement to accommodate seed, sod, or mulch depth.
2. Install topsoil in all areas to be planted at 4" minimum depth. Planting areas shall then be tilled 4" to 6" depth incorporating class 1 compost at a minimum rate of 4 cubic yards per 1000 square feet for shrub beds, seed, and sod areas.
3. Maintain positive drainage away from all structures and walkways.
4. All plant material to meet or exceed the measurements specified in the plant list. All plants shall conform to the American Association of Nurserymen and State of Colorado industry standards.
5. Install 3" depth of approved rock over fabric or mulch over soil in all shrub bed areas as shown on plan, unless otherwise specified on the plan or in the contract.
6. Amend each planting hole with planters mix soil (see below planting detail)
7. All shrub beds to be contained with roll top steel edging; separating turf areas from planting beds as indicated on plan, unless otherwise specified on plan.
8. Maximum slope on hardscape no greater than 2% unless otherwise specified on the plan or in the contract.

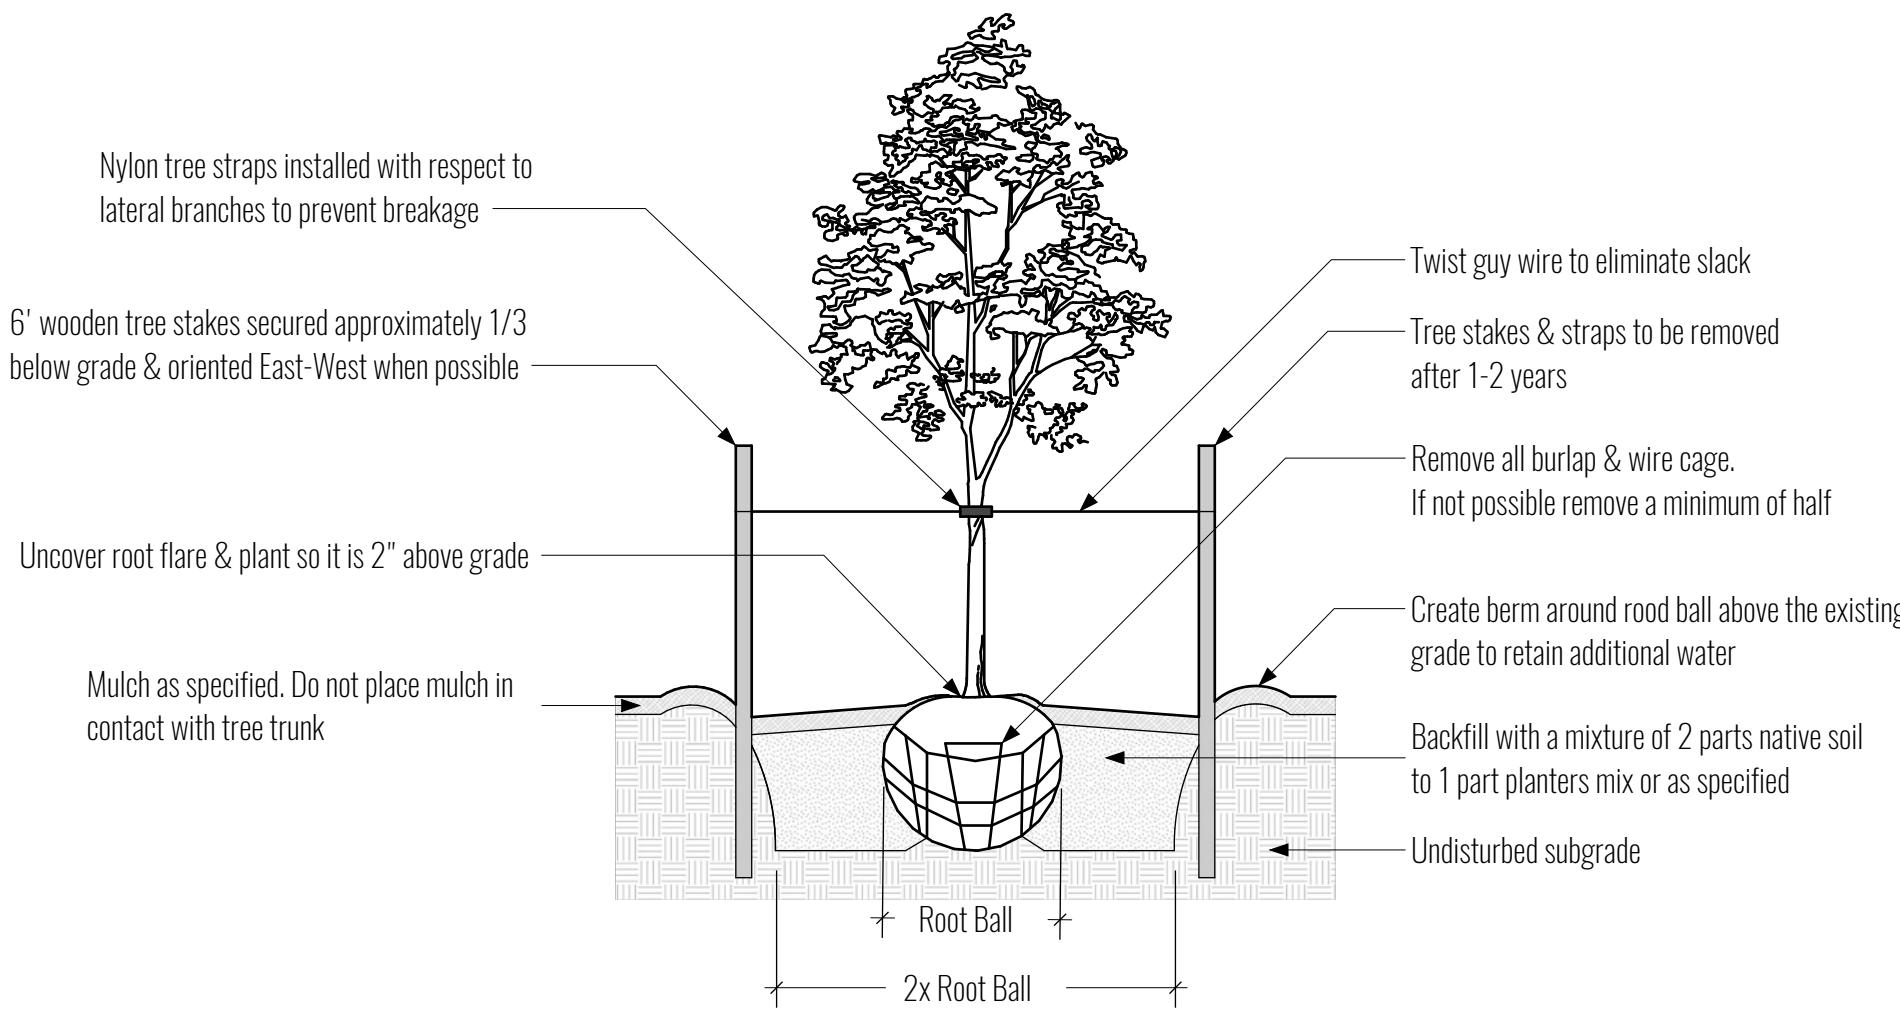

Deciduous Tree Planting Detail

NTS


L  
1

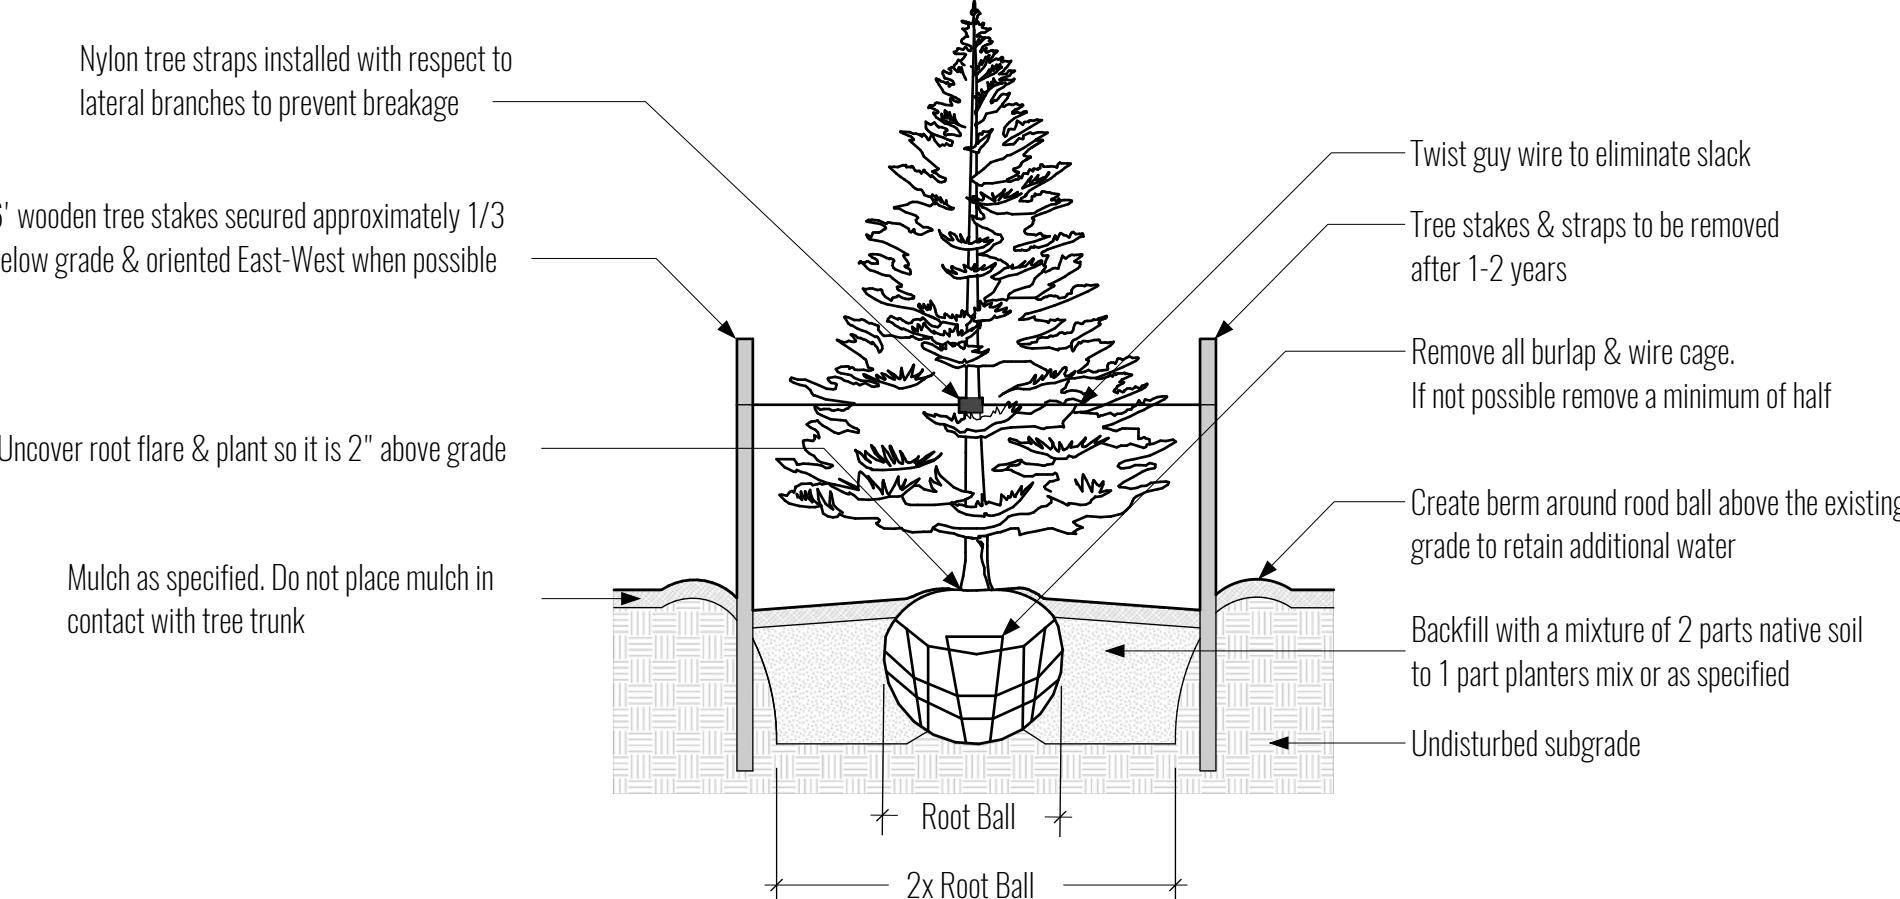

Evergreen Tree Planting Detail

NTS

L  
2

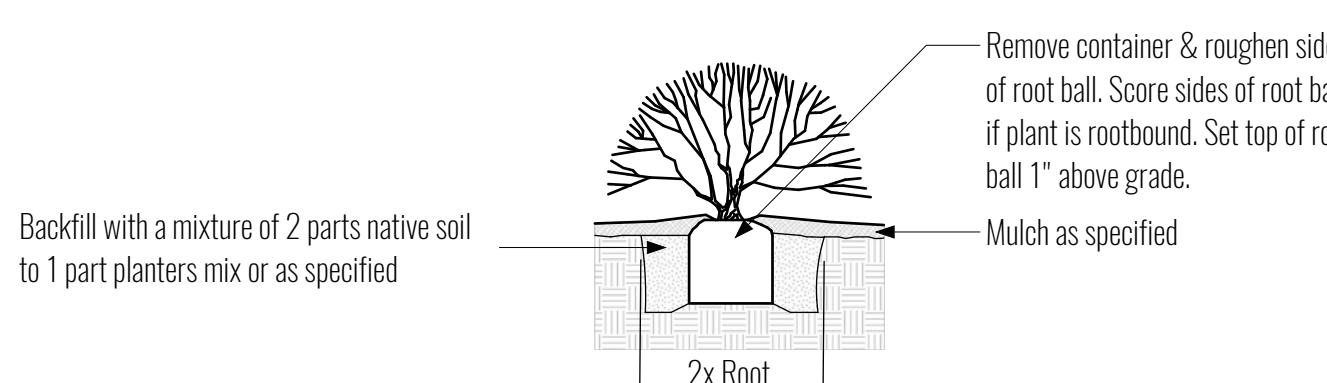

Shrub / Grass / Perennial Planting Detail

NTS


L  
3

## PLANT SCHEDULE

### Roxborough Community Park - Plant List

Qty	Common Name	Scientific Name
<b>Trees</b>		
1	Winter King Hawthorn	<i>Crataegus viridis 'Winter King'</i>
<b>Shrubs</b>		
3	Rubber Rabbitbrush	<i>Ericameria nauseosus ssp. <i>nauseosa</i> var. <i>glabrata</i></i>
3	Saskatoon Serviceberry	<i>Amelanchier saskatoon</i>
6	Fourwing Saltbush	<i>Atriplex canescens</i> var. <i>canescens</i>
3	Common Juniper	<i>Juniperus communis</i> var. <i>depressa</i>
9	Yellow Currant	<i>Ribes aureum</i>
3	Woods' Rose	<i>Rosa woodsii</i> var. <i>ultramontana</i>
3	Gro-Low Sumac	<i>Rhus aromatica</i> 'Gro-Low'
8	Prunus besseyi	<i>Pawnee Buttes Sand Cherry</i>
6	Roundleaf Snowberry	<i>Symporicarpos rotundifolius</i> var. <i>rotundifolius</i>
<b>Ornamental Grasses / Perennials</b>		
27	Western Yarrow	<i>Achillea millefolium</i> var. <i>occidentalis</i>
5	Leadplant	<i>Amorpha canescens</i>
4	Panchoito Manzanita	<i>Arctostaphylos uva-ursi</i>
6	Prairie Sagewort	<i>Artemisia frigida</i>
31	Blue Grama	<i>Bouteloua gracilis</i>
15	Sulphur-Flower Buckwheat	<i>Eriogonum umbellatum</i>
10	Rocky Mountain Iris	<i>Iris missouriensis</i>
16	Creeping Barberry	<i>Mahonia repens</i>
10	Switchgrass	<i>Panicum virgatum</i> var. <i>virgatum</i>
13	Rocky Mountain Penstemon	<i>Penstemon strictus</i>
6	Upright Prairie Coneflower	<i>Ratibida columnifera</i>
36	Spearleaf Stonecrop	<i>Sedum lanceolatum</i> ssp. <i>lanceolatum</i>
21	Smooth Blue Aster (Geyer's Aster)	<i>Sympatocarpus laeve</i> var. <i>geyeri</i>
3	Adam's Needle Yucca	<i>Yucca</i> sp.
10	Golden Banner	<i>Thermopsis divaricarpa</i>

## PLANT IMAGES

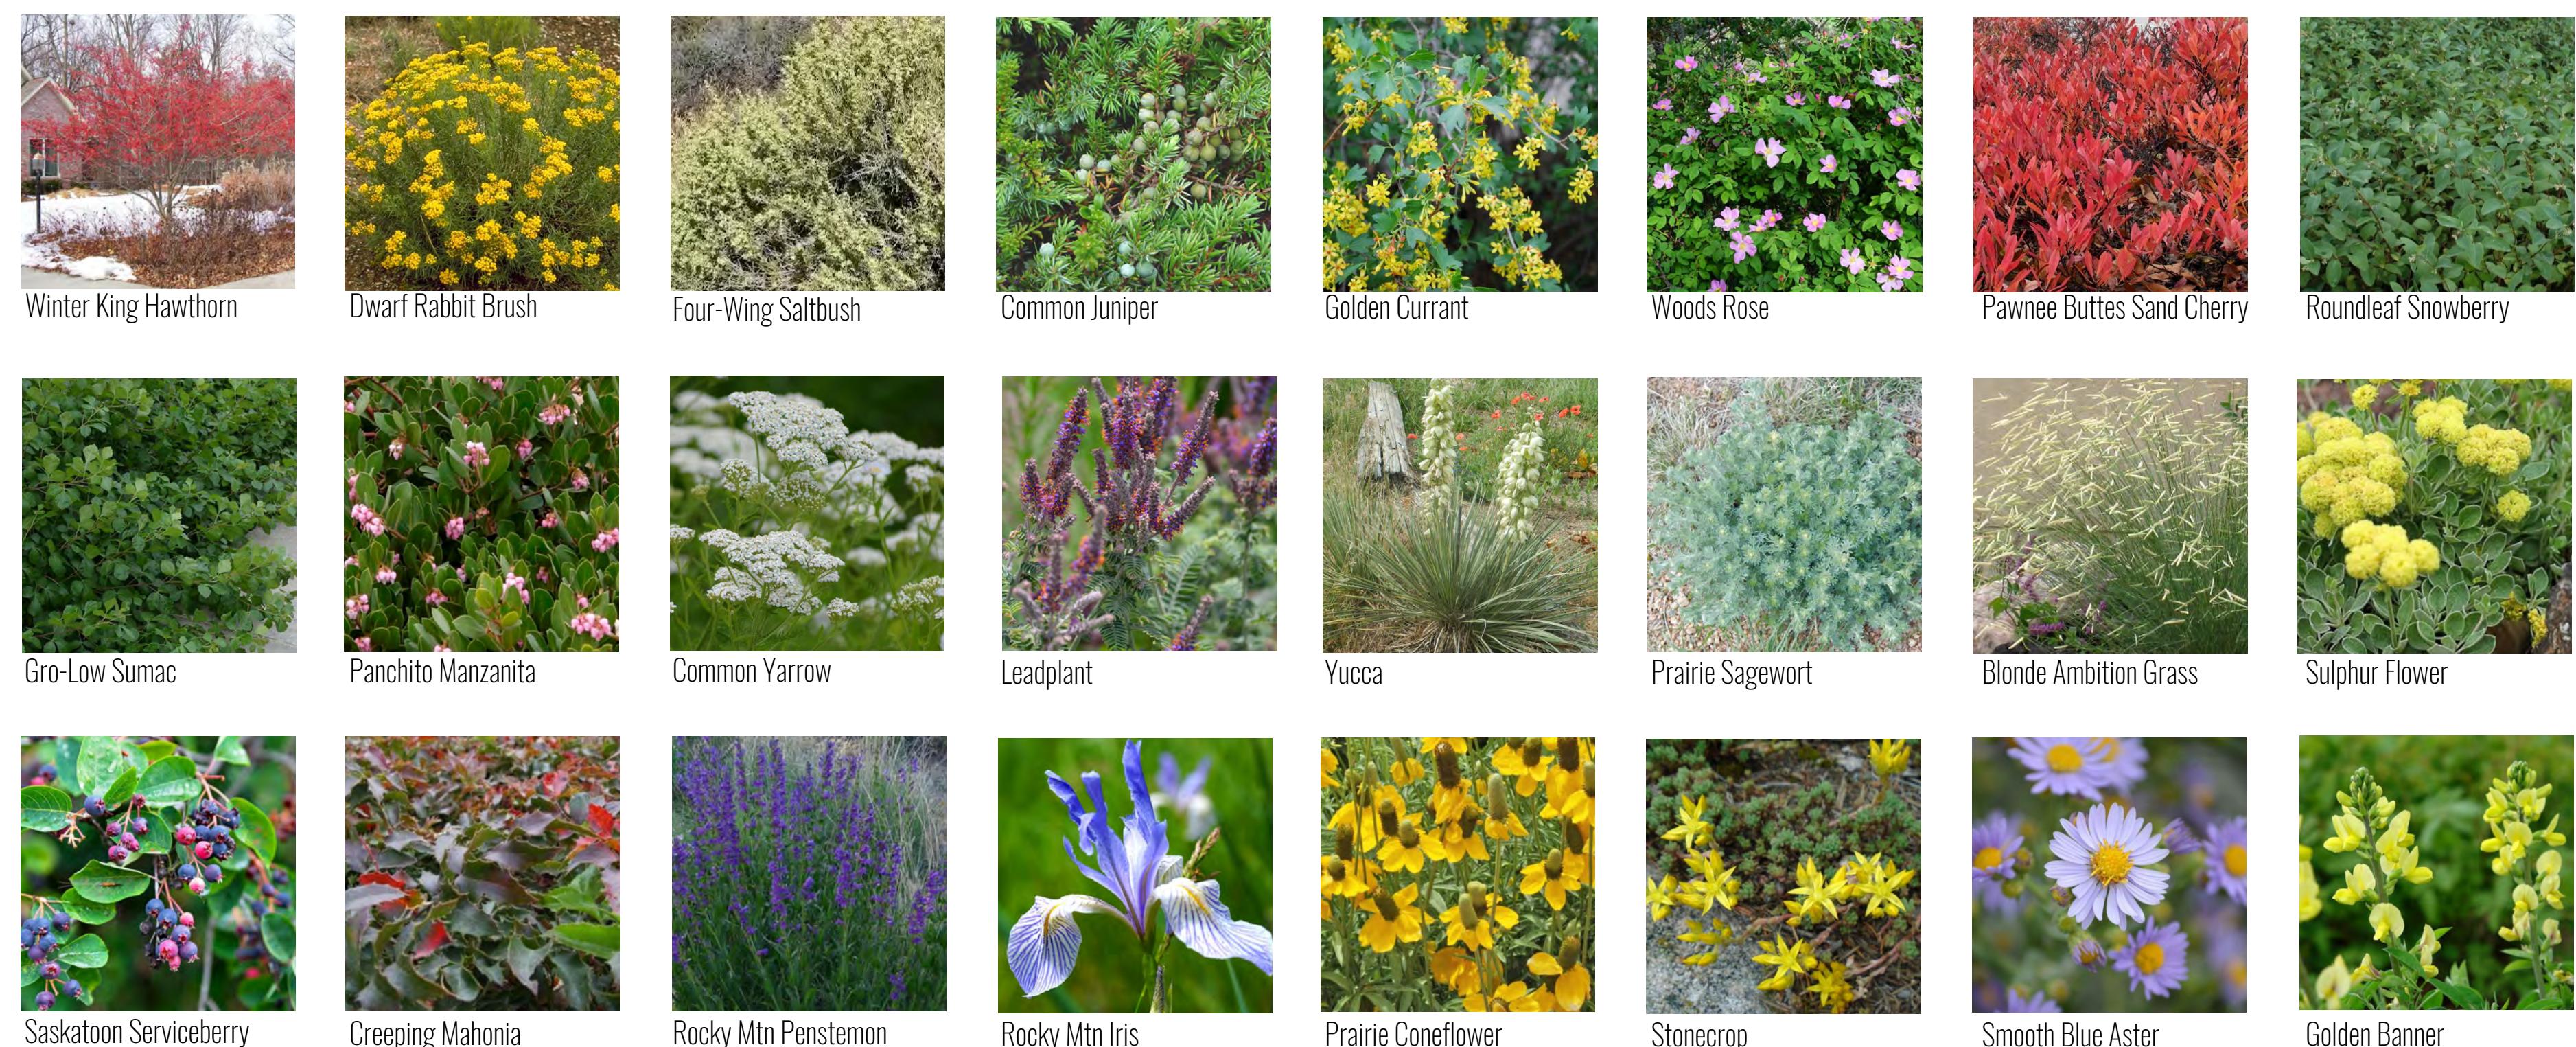

ROXBOROUGH COMMUNITY PARK  
7671 N Rampart Range Rd  
Littleton, CO 80125

NOT TO SCALE

DRAWING:  
PLANT SCHEDULE / PICTURES

SHEET:  
L.04